


VIEW 1

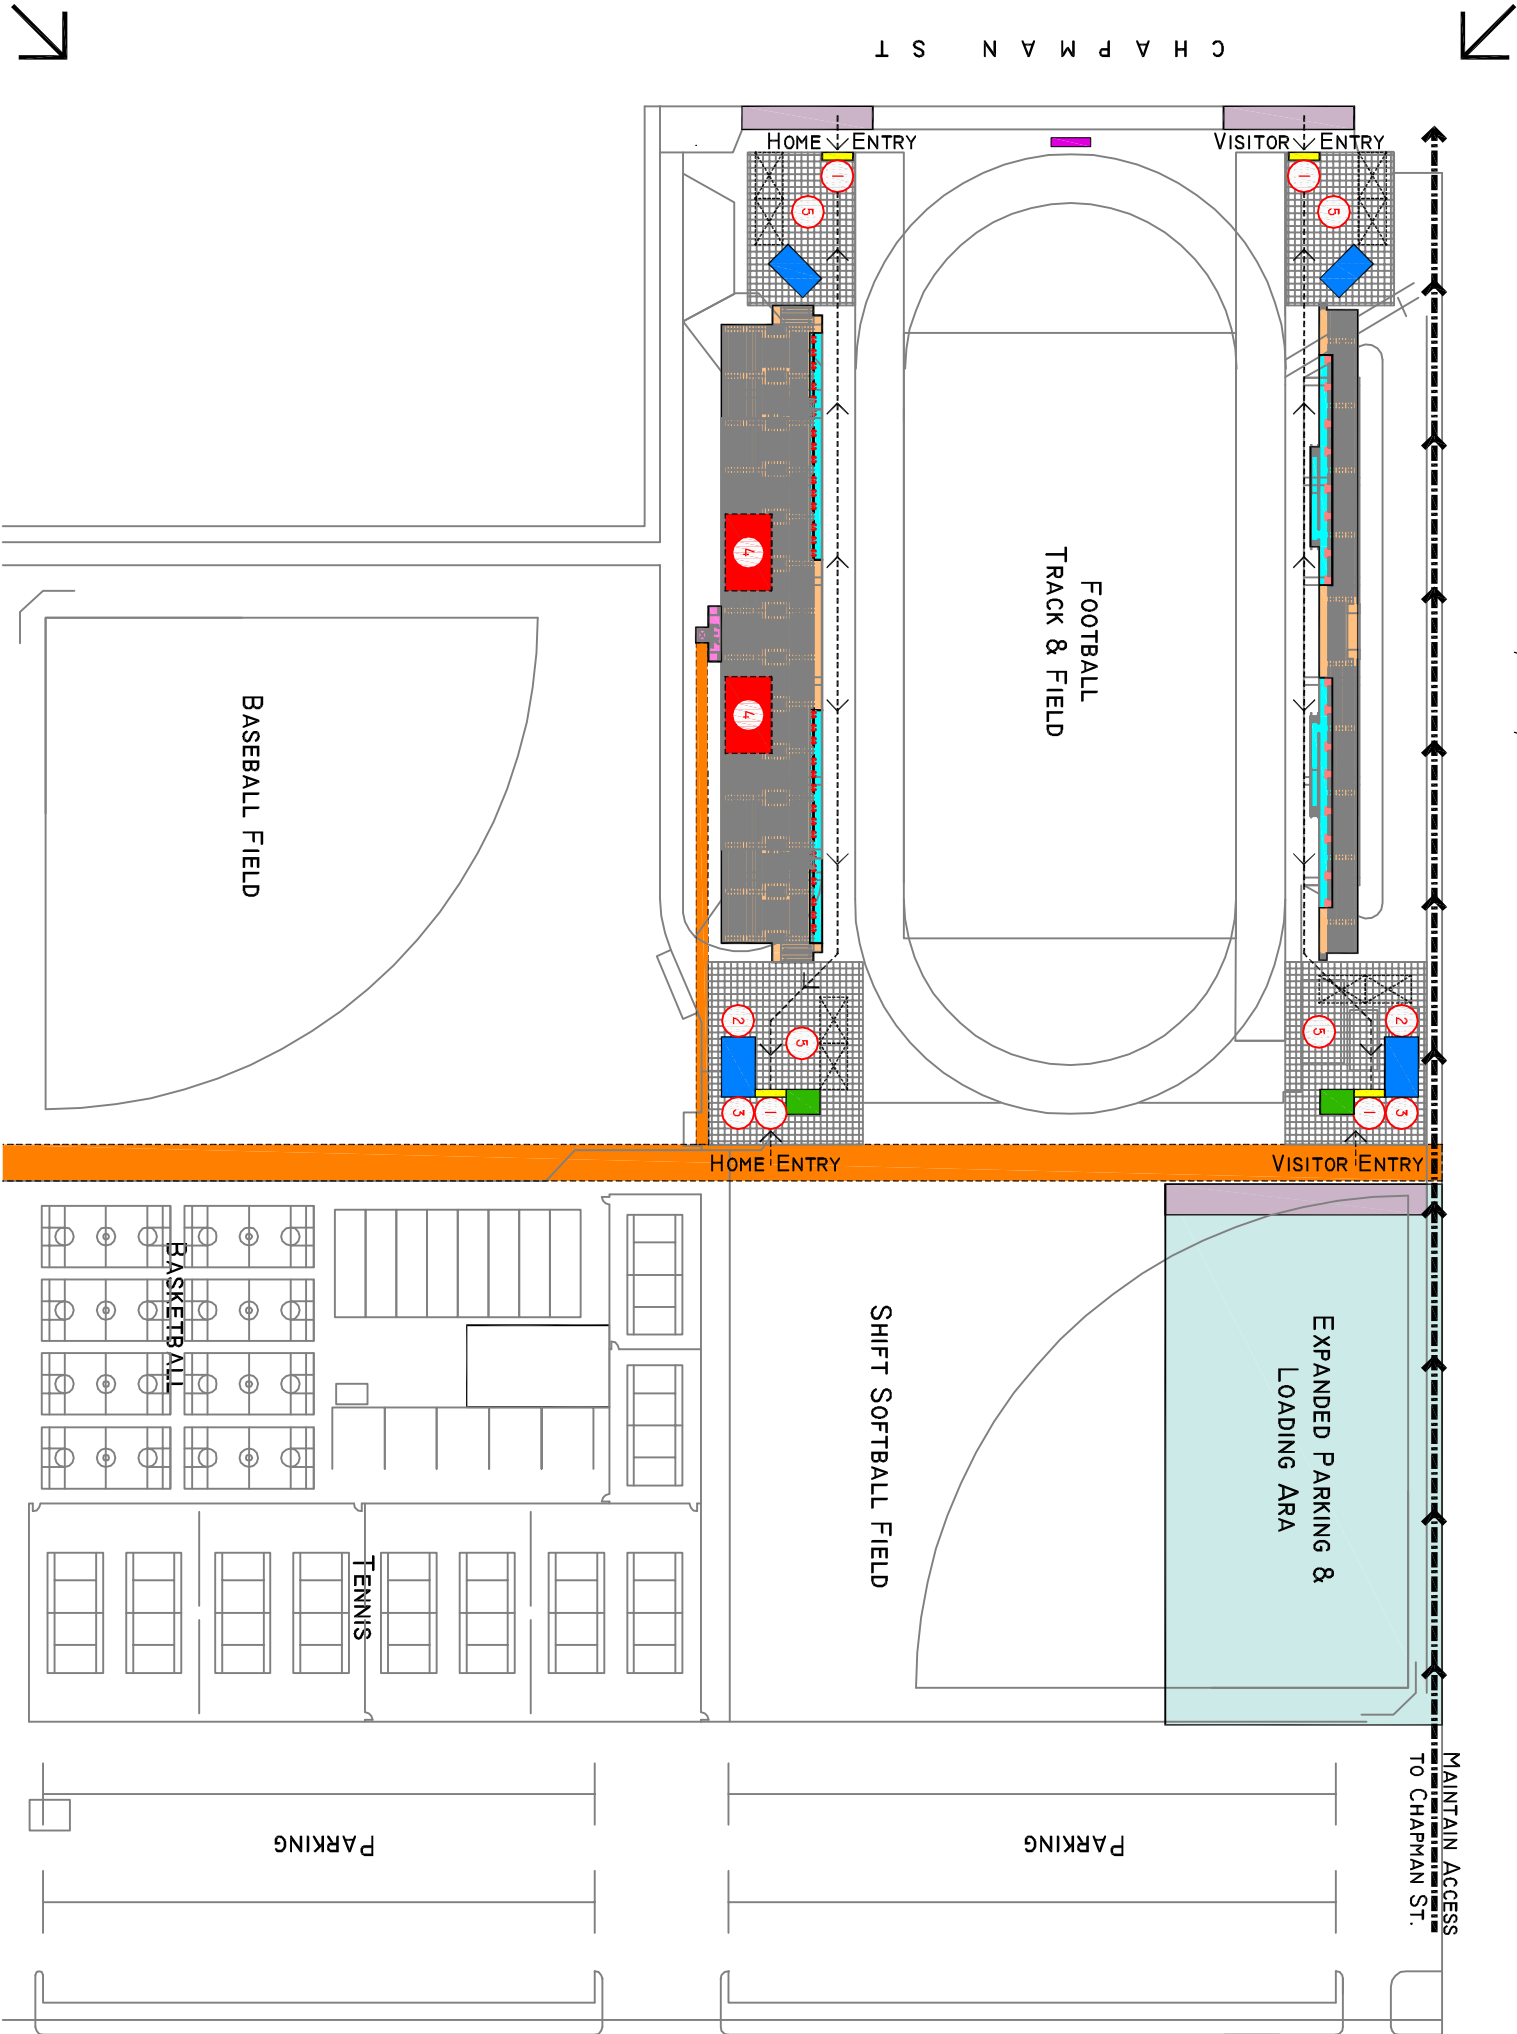

VIEW 4

- ### GENERAL UPGRADES
1. STADIUM LIGHTING UPGRADE
 2. SOUND SYSTEM UPGRADE
 3. ADD ELECTRONIC TIMING SYSTEM FOR TRACK EVENTS
 4. UPGRADE ELECTRICAL CAPACITY
 5. UPGRADE SCORE BOARD


MANDATORY UPGRADES

- ACCESSIBLE PARKING
- PASSENGER LOADING
- 1. ACCESSIBLE ENTRY
- 2. ACCESSIBLE WATER FOUNTAIN
- 3. ACCESSIBLE MEN'S & WOMEN'S TOILET ROOMS
- ACCESSIBLE HOME & VISITOR BLEACHERS
- ACCESSIBLE PRESS BOX (ELEVATOR)
- ACCESSIBLE PATH OF TRAVEL TO PARKING & CAMPUS
- ASSESSIBLE SIGNAGE
- ACCESSIBLE PATH OF TRAVEL


ADDITIONS & RENOVATIONS

- NEW CONCESSION STAND
- NEW RESTROOMS
- NEW ALUMINUM BLEACHERS ON GRADE
- TEAM ROOMS BENEATH HOME SIDE BLEACHERS
- 5. SHADED PLAZA W/ SEATING & PLANTERS
- NEW ACCESSIBLE TICKET BOOTH

PROTOTYPES

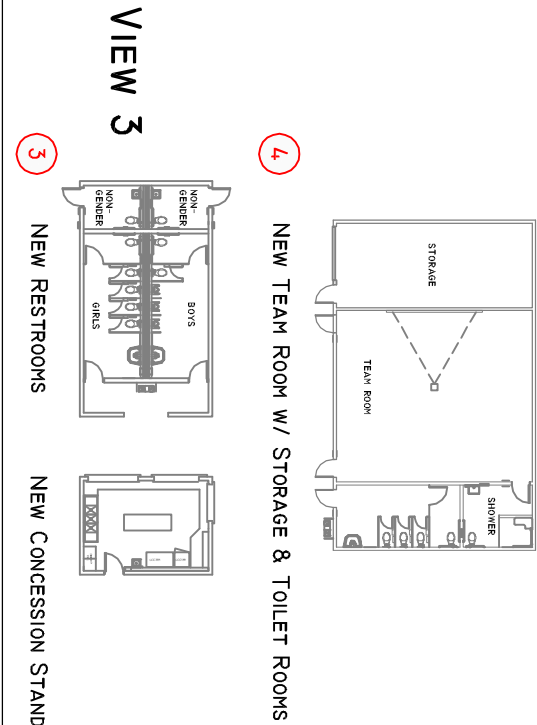

VIEW 3

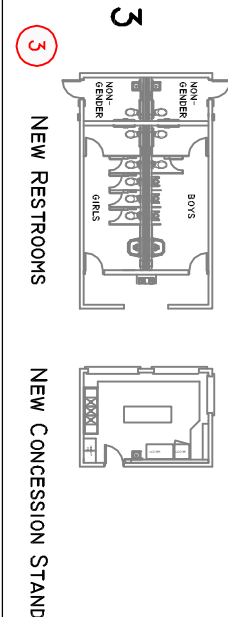


NTS




OPTION A




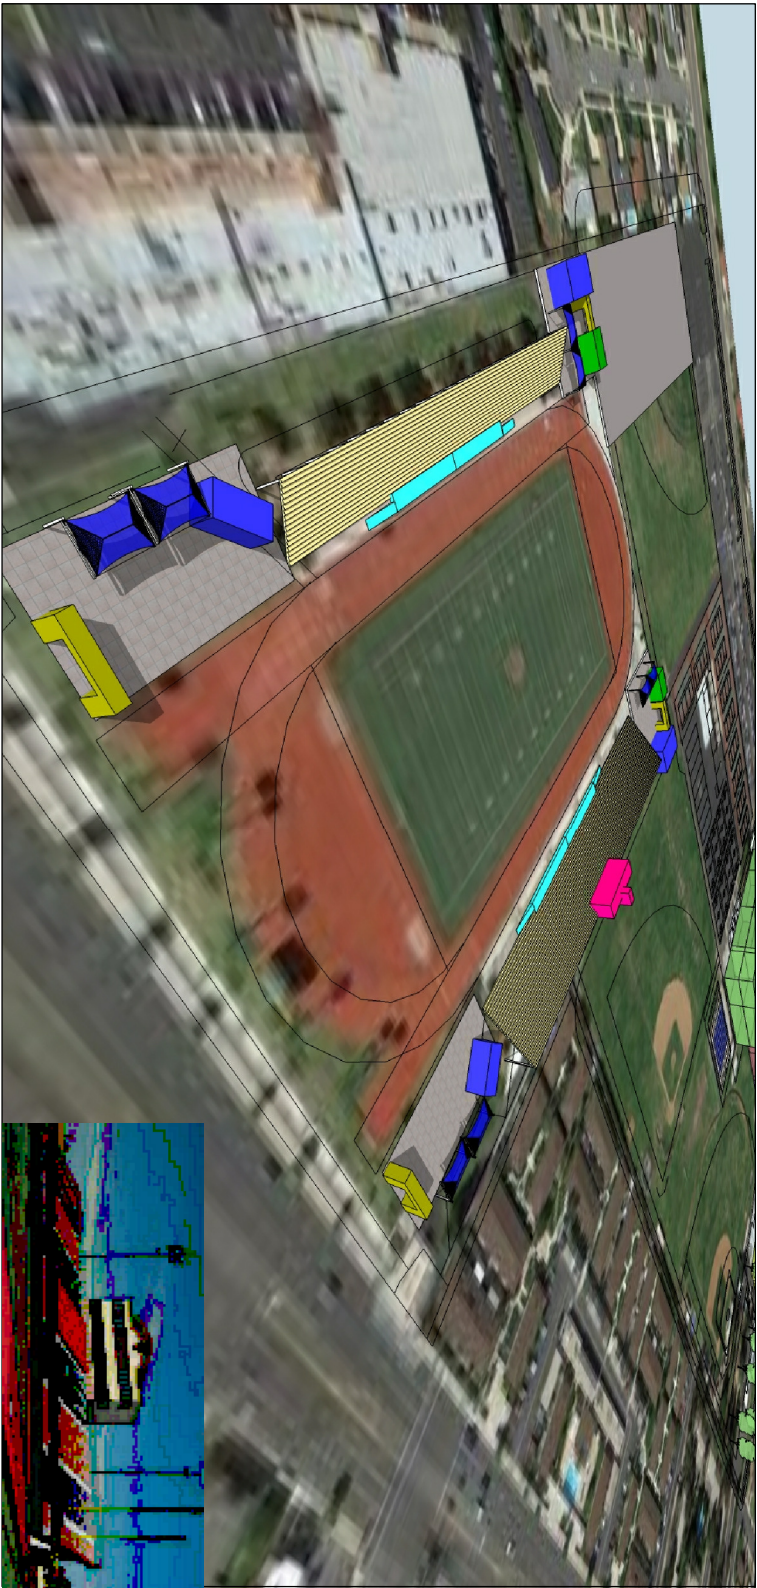


VIEW 1

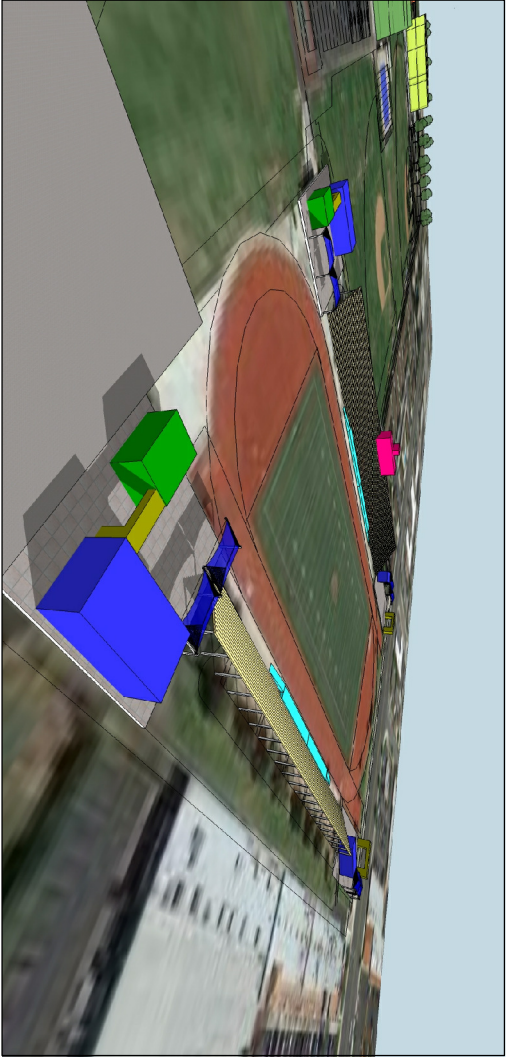

VIEW 4

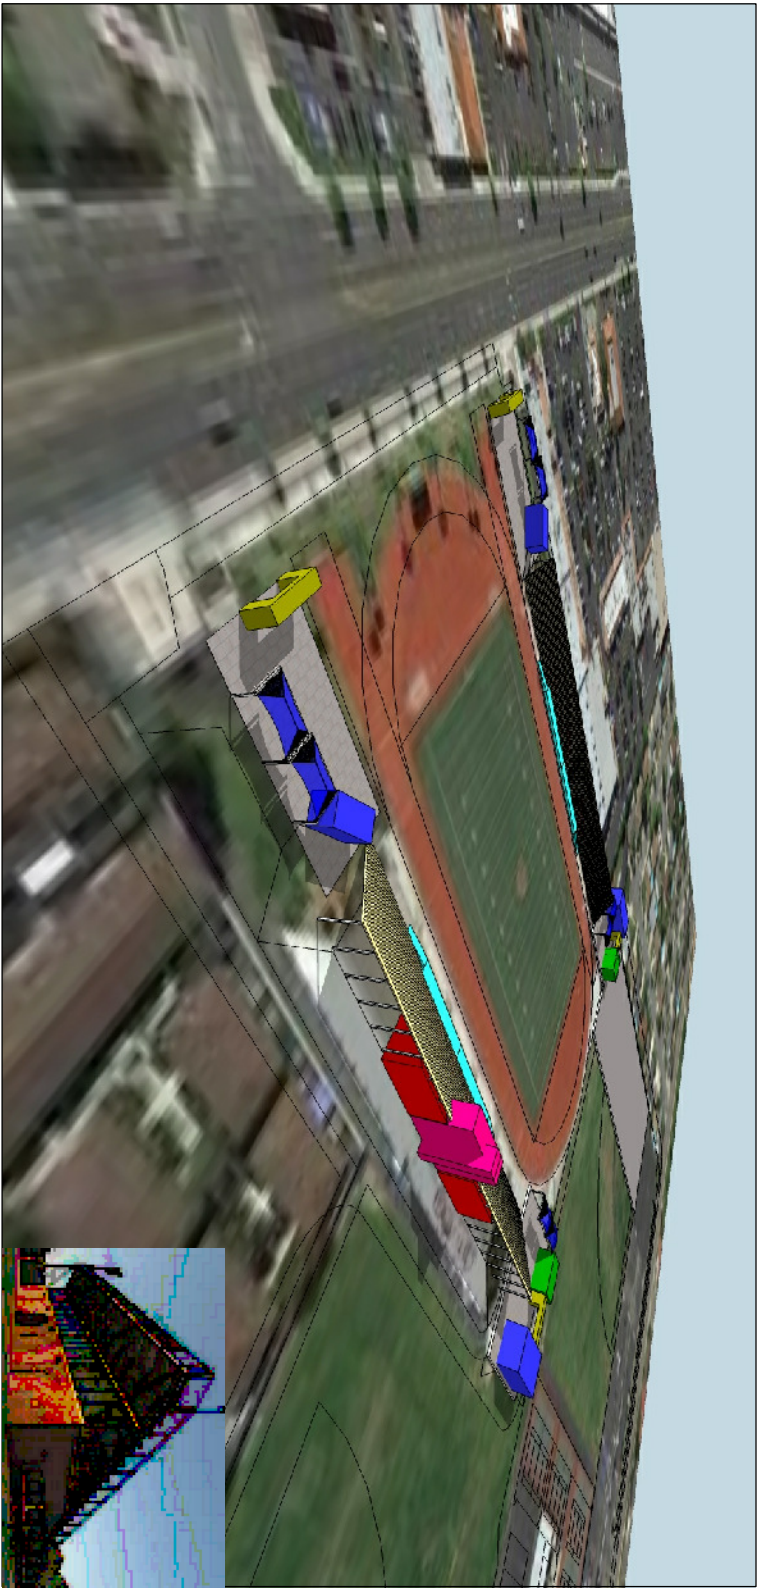

VIEW 2

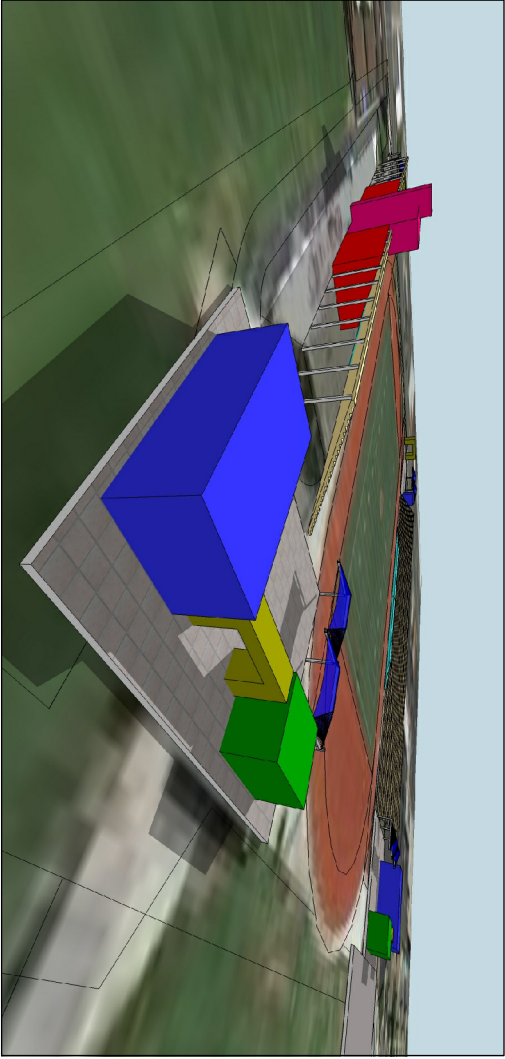

VIEW 3



HARLEY ELLIS DEVEREAUX
601 South Figueroa Street
Suite 500
Los Angeles, California
90017

OPTION A

Fred Kelly Stadium - Master Plan
El Modena High School
3920 E. Spring St. | Orange California 92869
13 November 2013

