


VIEW 1



C H A P M A N S T

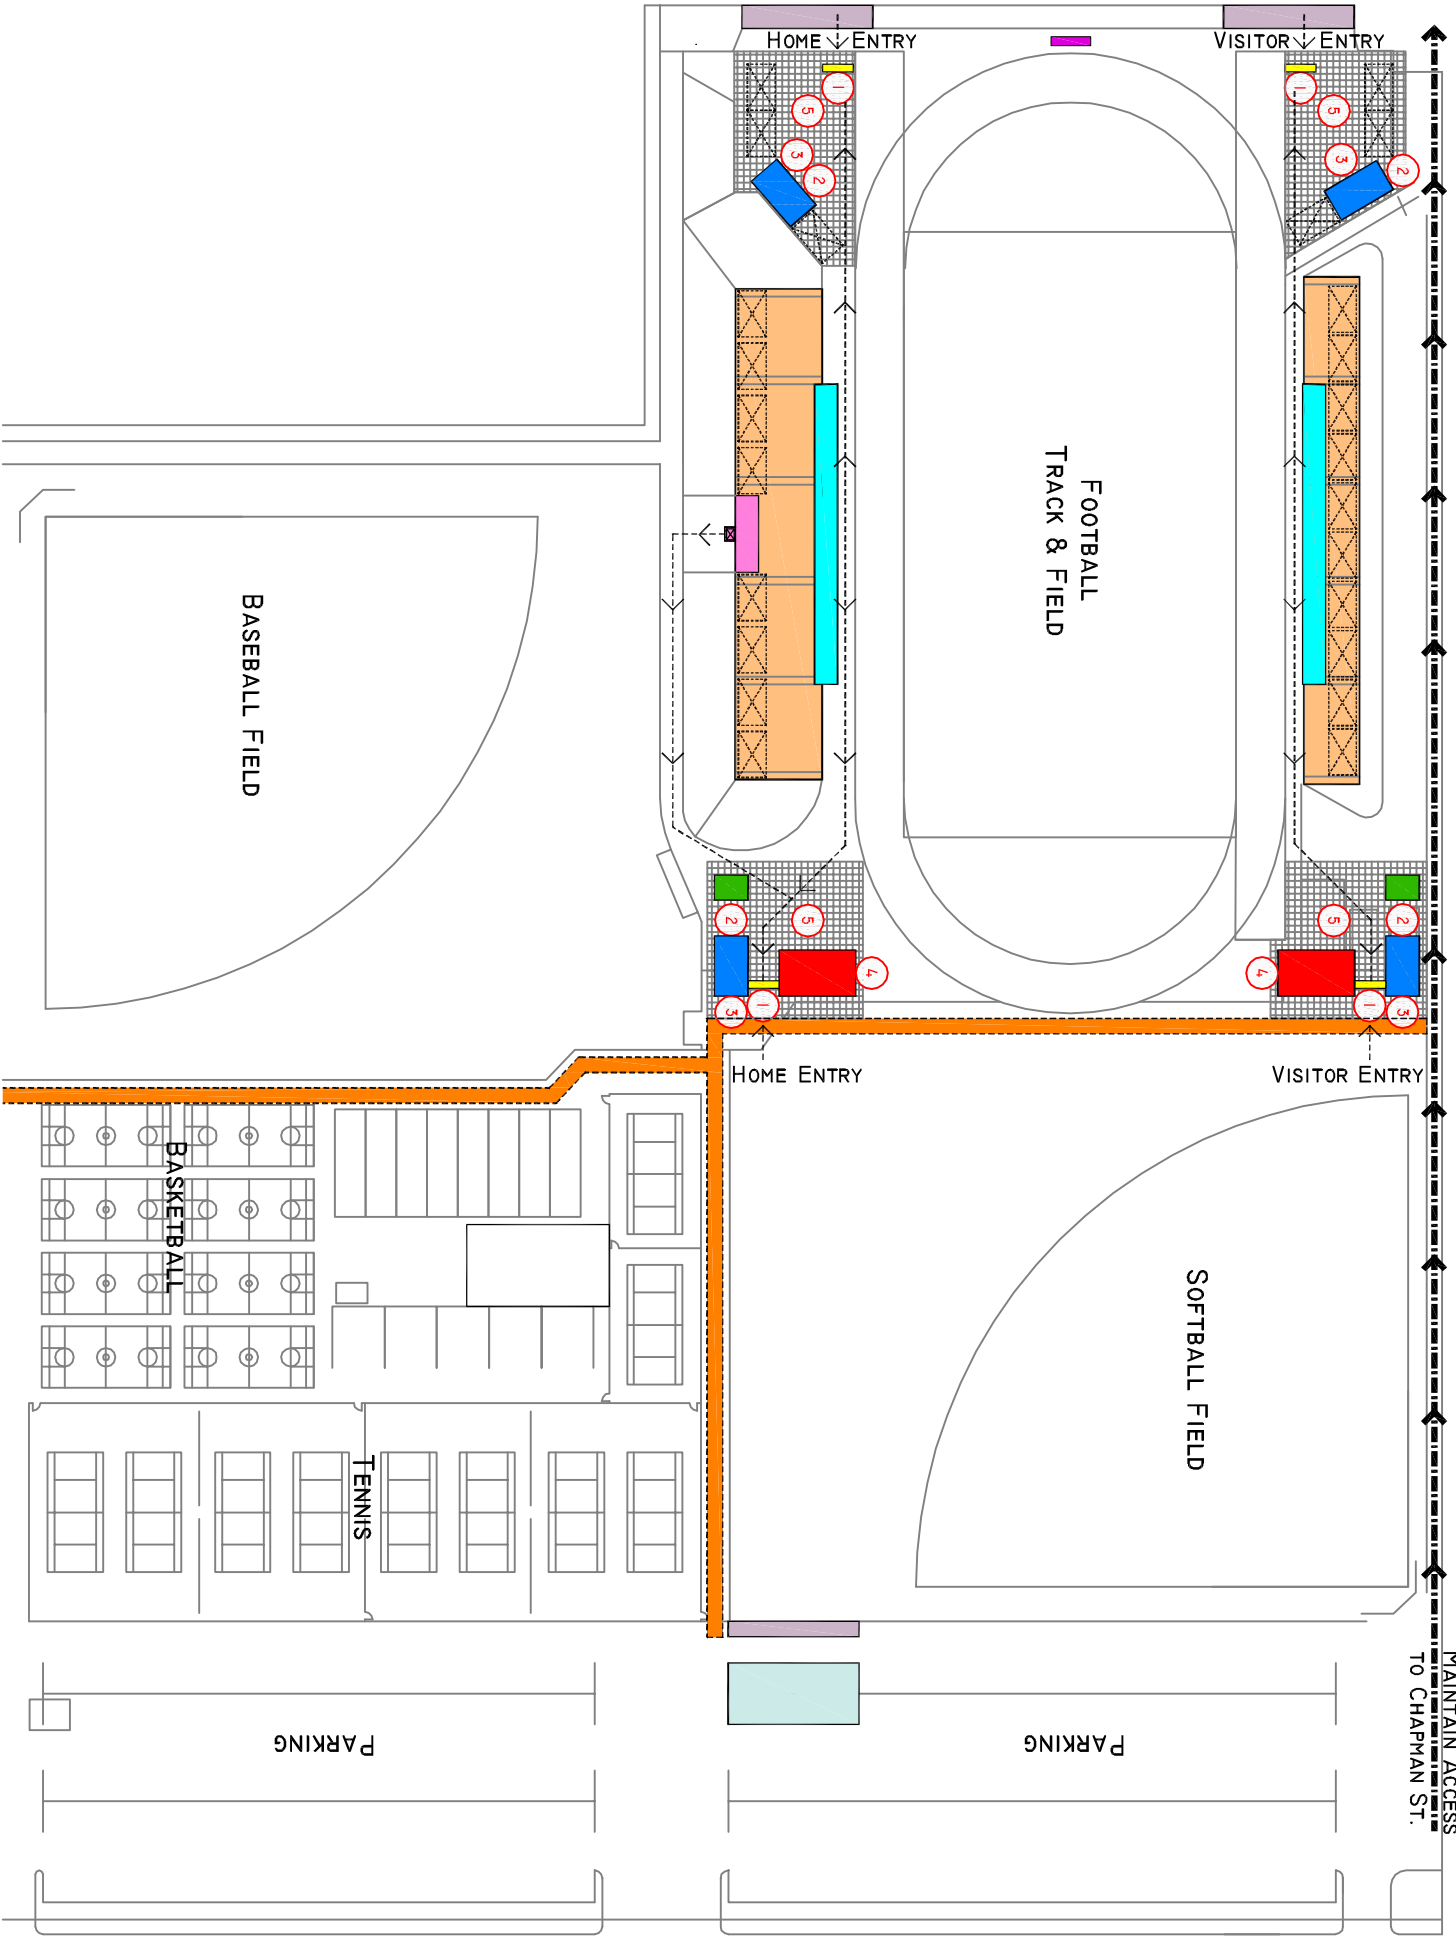

VIEW 2



VIEW 4



- 1. STADIUM LIGHTING UPGRADE
- 2. SOUND SYSTEM UPGRADE
- 3. ADD ELECTRONIC TIMING SYSTEM FOR TRACK EVENTS
- 4. UPGRADE ELECTRICAL CAPACITY
- 5. UPGRADE SCORE BOARD


MANDATORY UPGRADES

- ACCESSIBLE PARKING
- PASSENGER LOADING
- 1. ACCESSIBLE ENTRY
- 2. ACCESSIBLE WATER FOUNTAIN
- 3. ACCESSIBLE MEN'S & WOMEN'S TOILET ROOMS
- ACCESSIBLE HOME & VISITOR BLEACHERS (ADD RAMPS)
- ACCESSIBLE PRESS BOX (ELEVATOR RETROFIT)
- ACCESSIBLE PATH OF TRAVEL TO PARKING & CAMPUS
- ASSESSIBLE SIGNAGE
- ACCESSIBLE PATH OF TRAVEL


ADDITIONS & RENOVATIONS

- 5. SHADED PLAZA W/ SEATING & PLANTERS
- NEW RESTROOMS
- NEW CONCESSION STAND
- NEW TEAM ROOM W/ STORAGE
- MODERNIZE EXISTING BLEACHERS ON GRADE
- NEW ACCESSIBLE TICKET BOOTH

PROTOTYPES

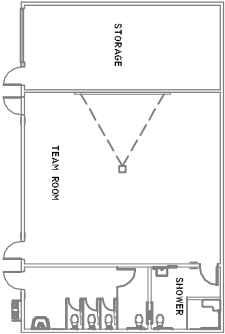

4. NEW TEAM ROOM W/ STORAGE & TOILET ROOMS

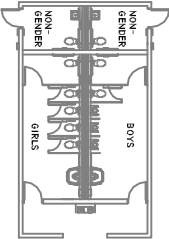


3. NEW RESTROOMS



NEW CONCESSION STAND

VIEW 3

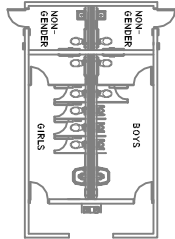

3. NEW RESTROOMS



NEW CONCESSION STAND

NTS



HARLEY ELLIS DEVEREAUX
601 South Figueroa Street
Suite 500
Los Angeles, California
90017

OPTION B

GENERAL UPGRADES


Fred Kelly Stadium - Master Plan

EI Modena High School


3920 E. Spring St. | Orange California 92869

13 November 2013




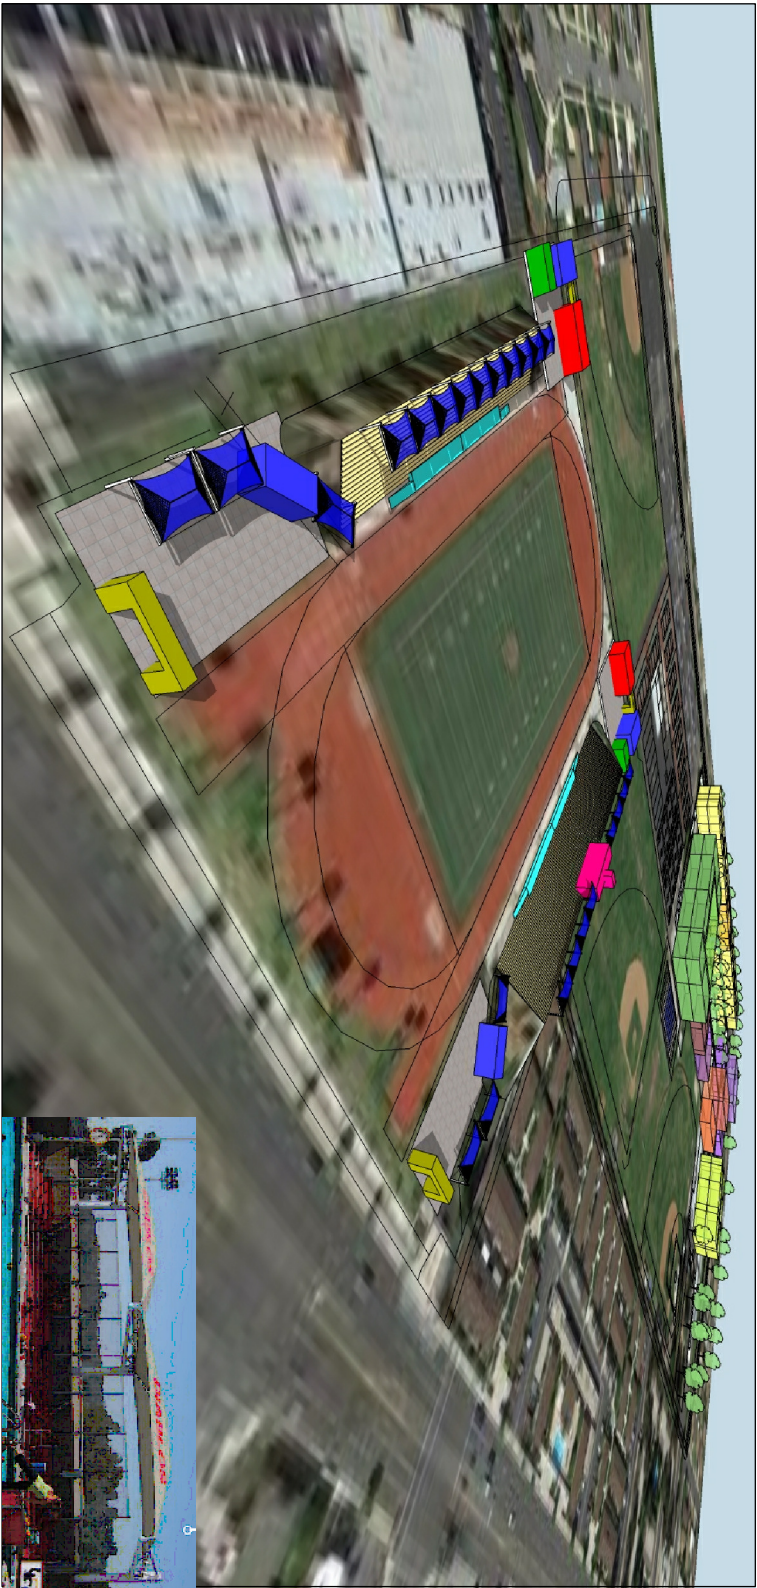


VIEW 1

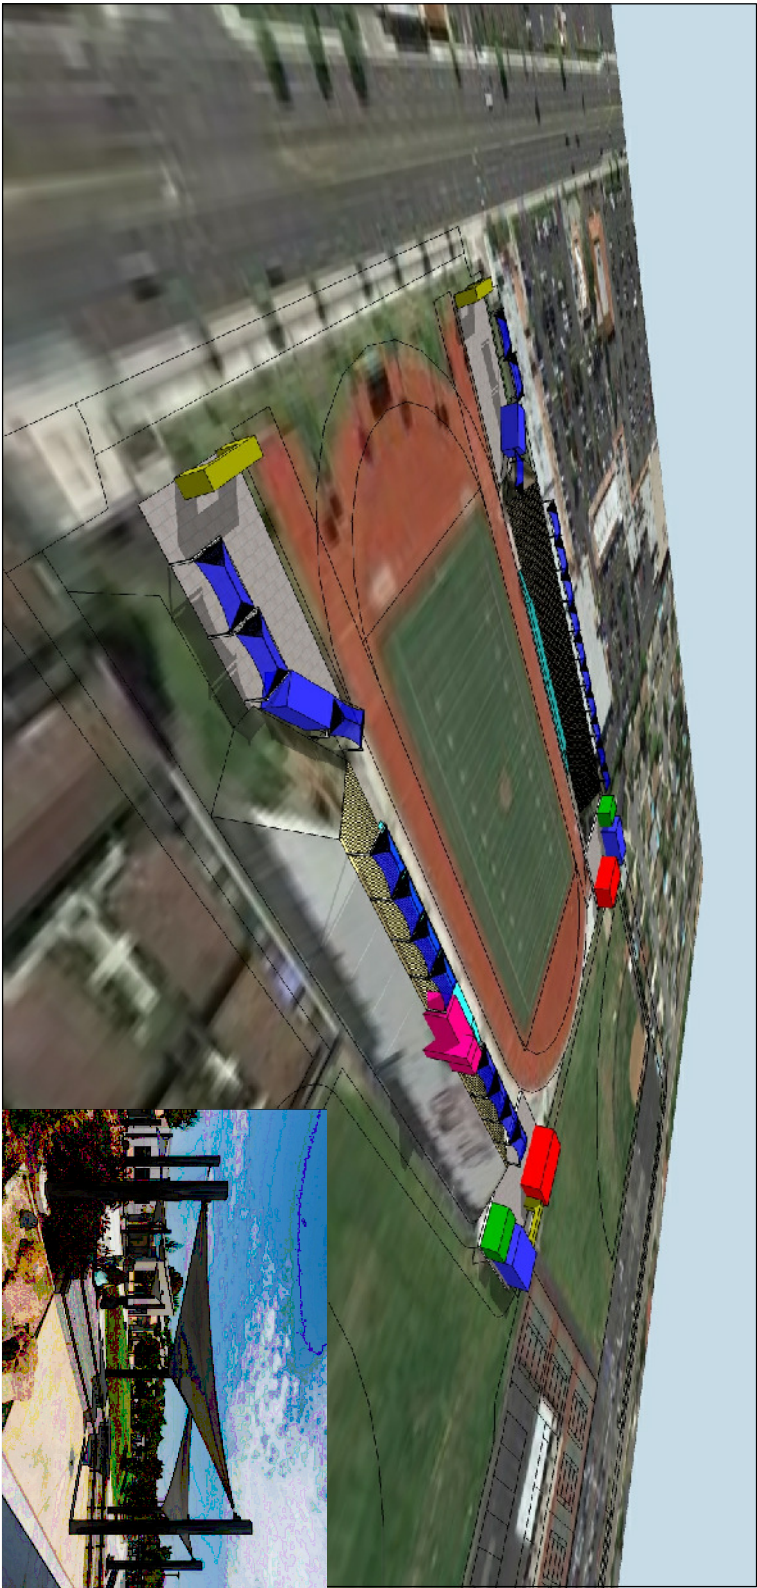

VIEW 2

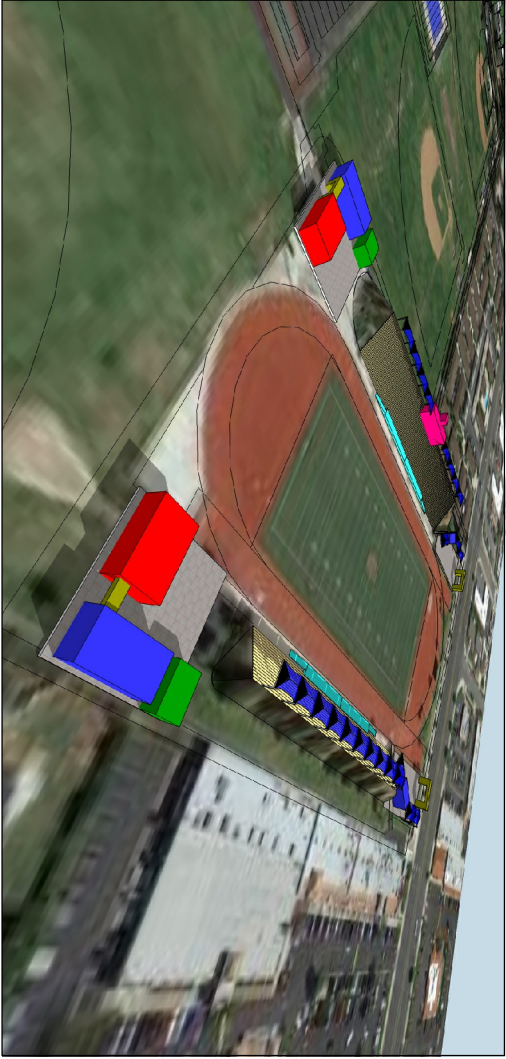

VIEW 4

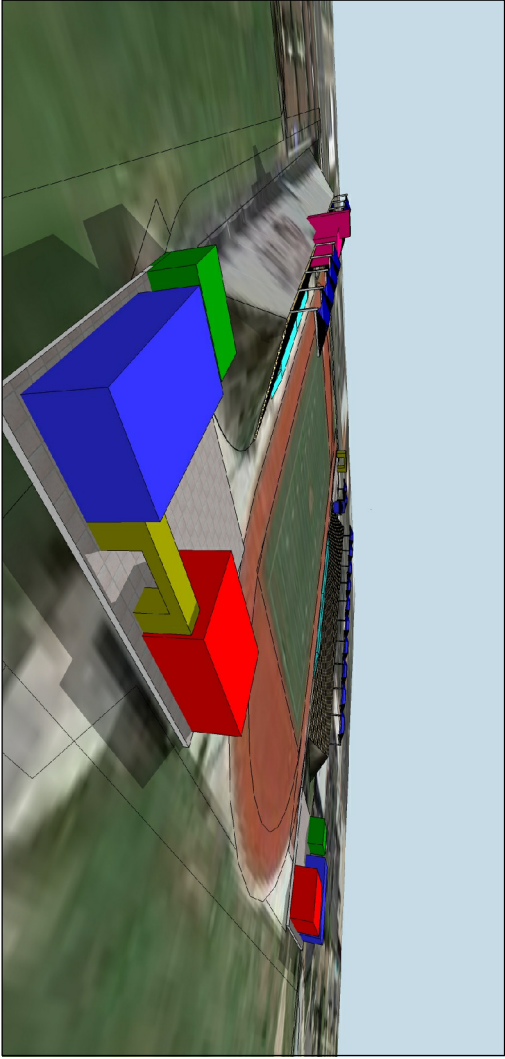

VIEW 3